

4


3

2

1

TOP VIEW



**STANDARD FITTING LOCATIONS SHOWN.
PLEASE CIRCLE CHANGES ON TOP VIEW**

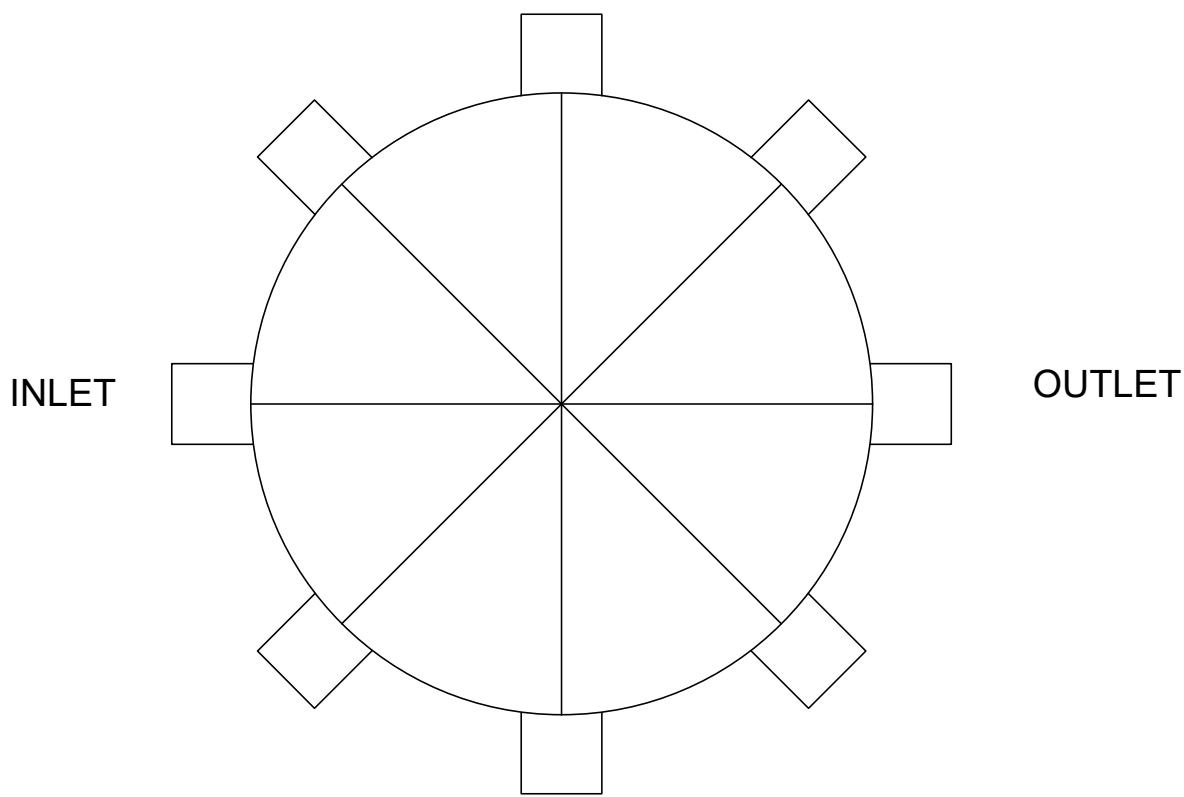

	FITTING SIZE	FITTING TYPE (MPT OR PLAIN END)	FITTING CENTERLINE	FITTING CENTERLINE (IF DIFFERENT THAN STANDARD)
INLET			38"	
OUTLET			34"	
VENT (IF NEEDED)			42"	

OPTIONS (CIRCLE)	
EXTENSION TO GRADE	_____ (FILL IN HEIGHT REQUIRED FROM BASE TO TOP OF COVER)
HD COVER	1" THICK POLYPROPYLENE COVER FOR HEAVY PEDESTRIAN TRAFFIC
VEHICULAR TRAFFIC COVER	TC-H20

SECTION VIEW

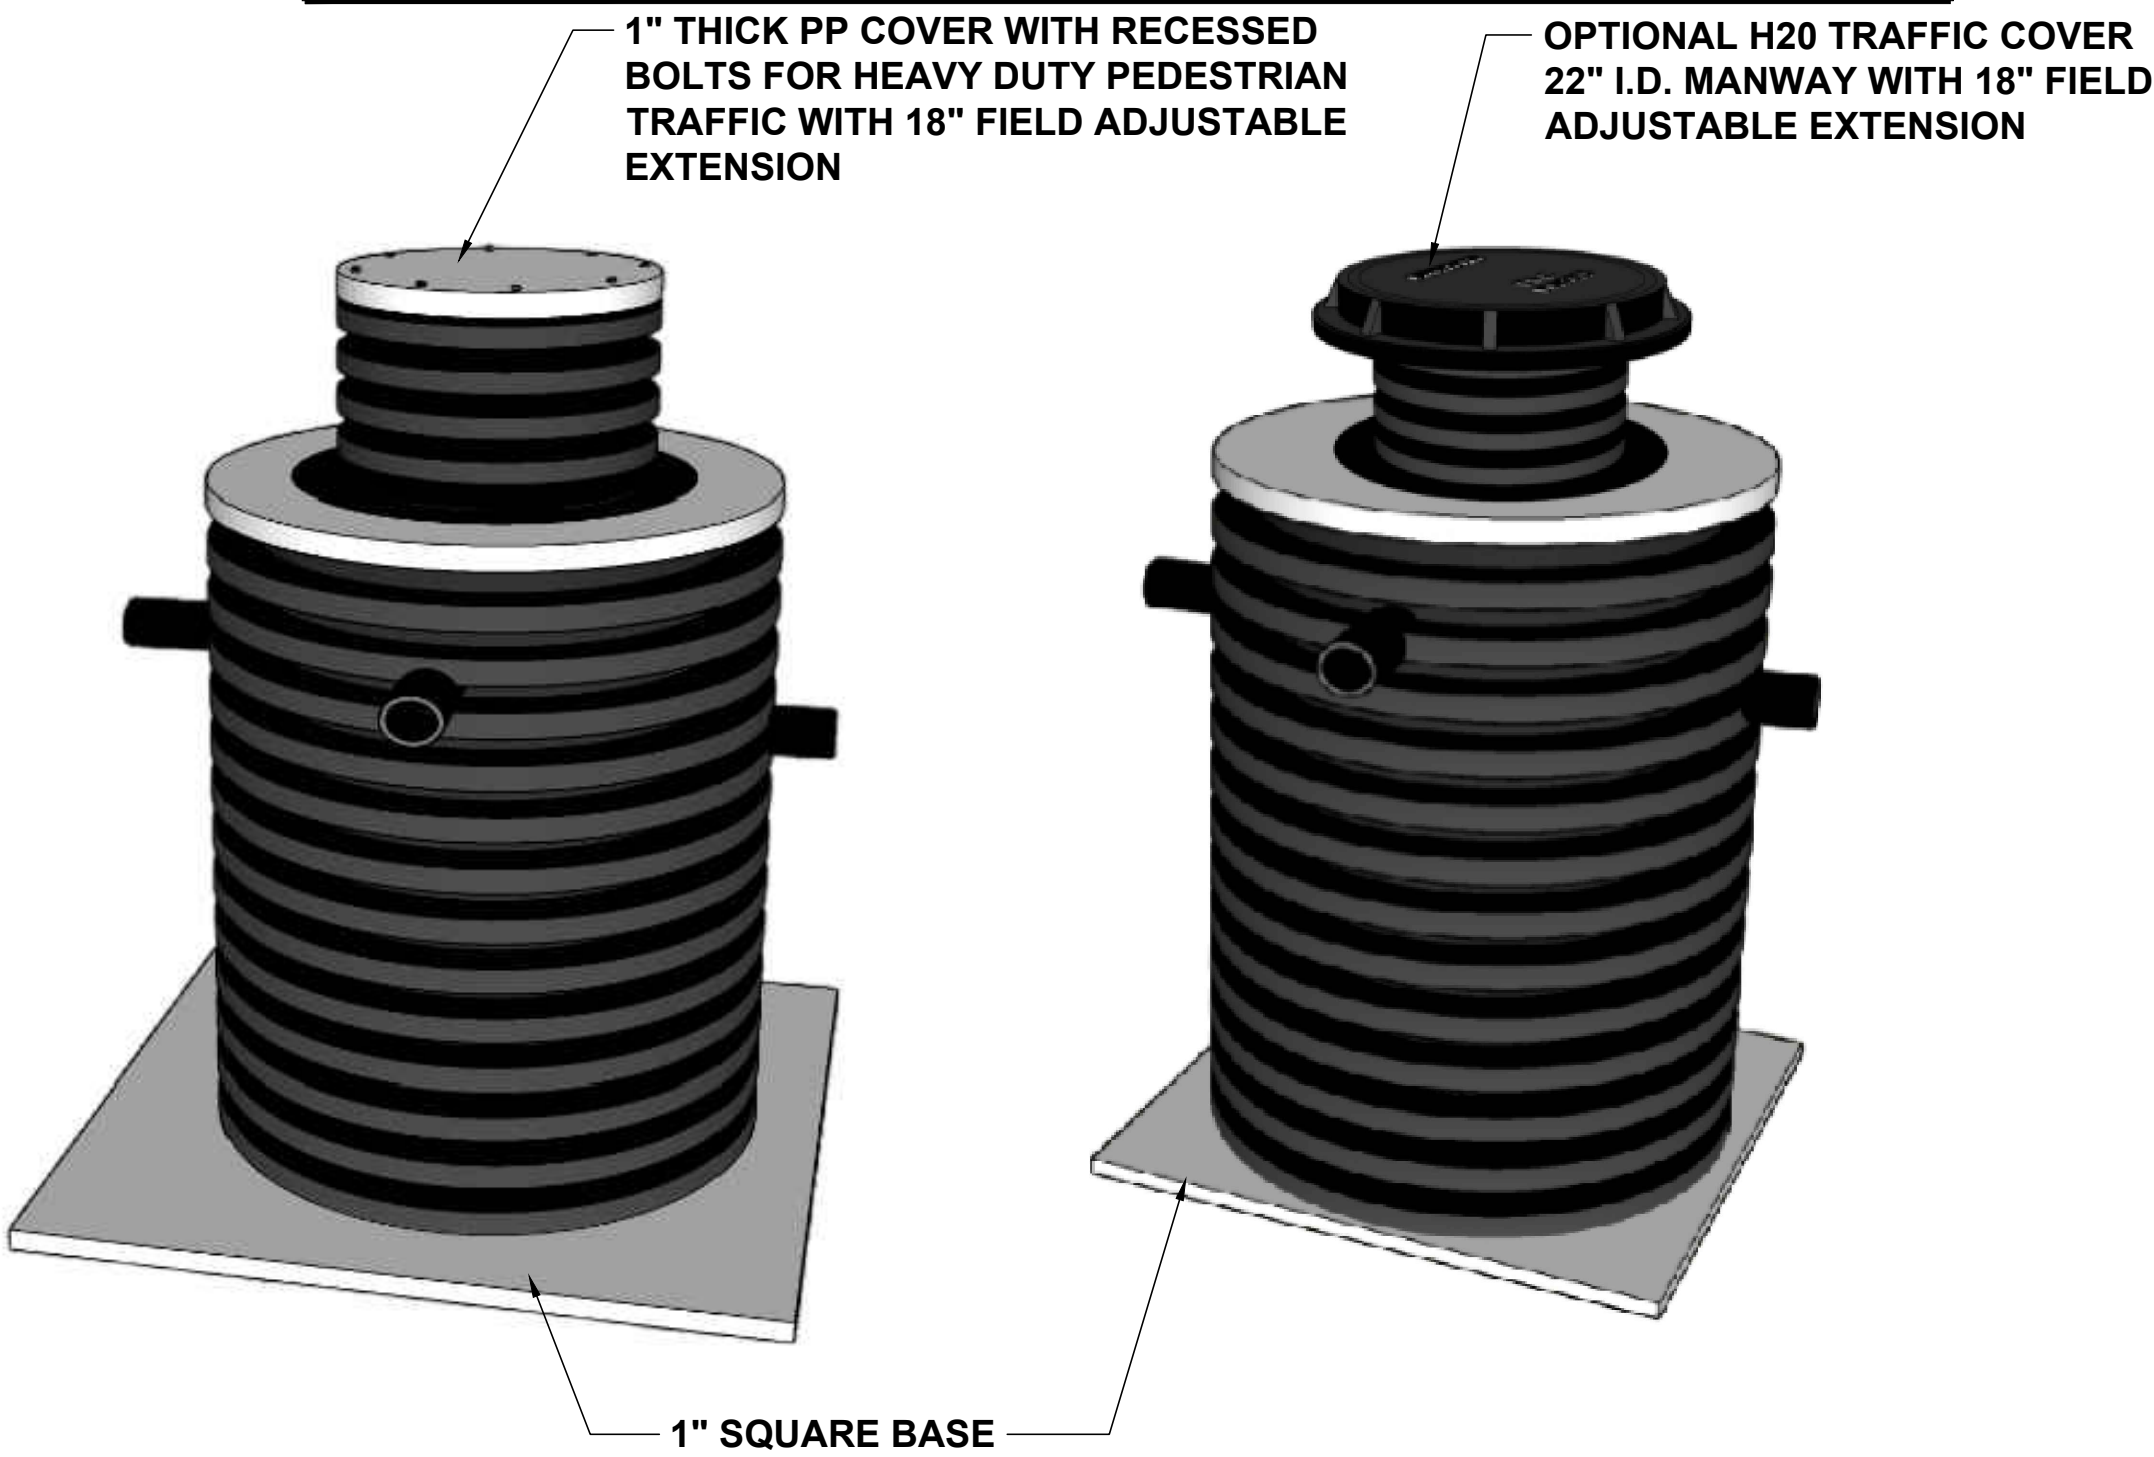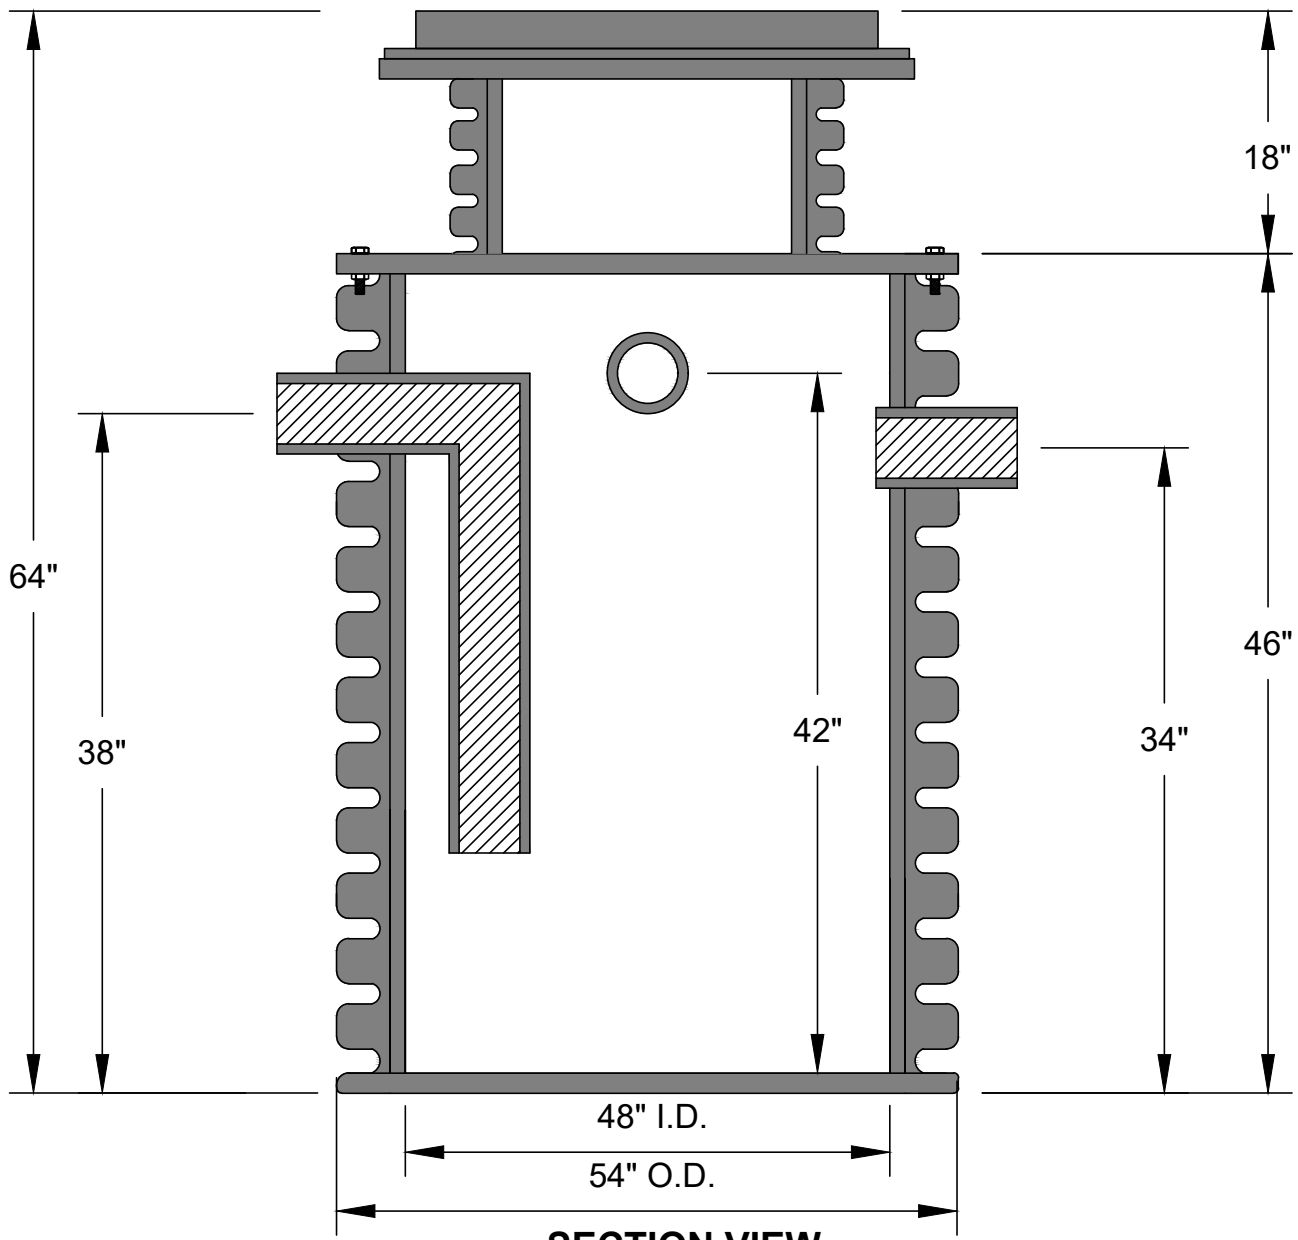

TANK GALLON CAPACITY: 243	WELDED BY:	UNLESS STATED OTHERWISE DIMENSIONS ARE IN INCHES	MATERIAL: HDPE			TITLE: NTB-350 / HDPE DIRECT BURIAL TANK	NTB SERIES	REV:	 WWW.TANDCPLASTICS.COM 732-780-5300
TANK GALLON CAPACITY WITH LIMESTONE: 81	COMPLETED BY:		WEIGHT [lb]: 200 LBS.	NAME	DATE	SHEET 1 OF 1	SIZE:		
LIMESTONE REQUIRED: 4,000 LBS.	REVIEWED BY:		DO NOT SCALE DRAWING	CHECKED		SCALE: 1:2			
THE INFORMATION CONTAINED IN THIS DRAWING IS THE SOLE PROPERTY OF TOWN & COUNTRY PLASTICS LLC. ANY REPRODUCTION IN PART OR AS A WHOLE WITHOUT THE WRITTEN PERMISSION OF TOWN & PLASTICS LLC IS PROHIBITED.									

4

3

2

1