

4


3

2

1

TOP VIEW



**STANDARD FITTING LOCATIONS SHOWN.
PLEASE CIRCLE CHANGES ON TOP VIEW**

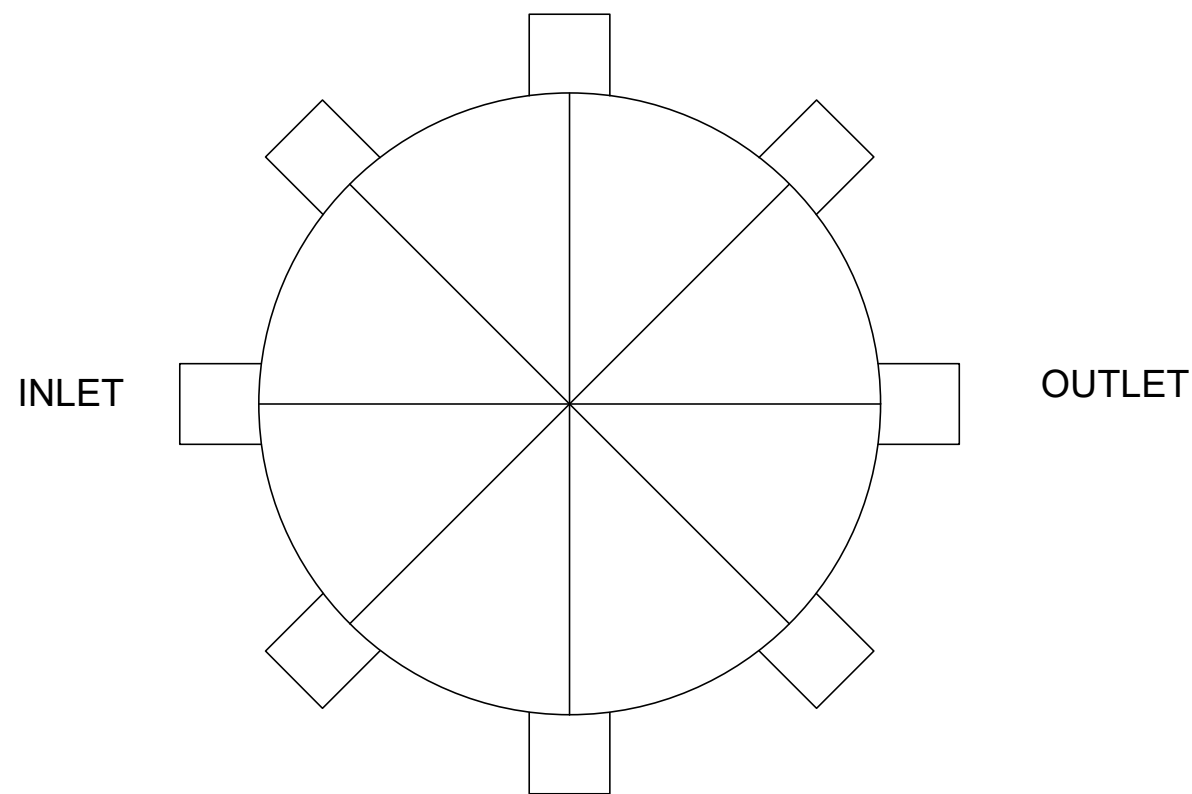

| | FITTING SIZE | FITTING TYPE (MPT OR PLAIN END) | FITTING CENTERLINE | FITTING CENTERLINE (IF DIFFERENT THAN STANDARD) |
|------------------|--------------|------------------------------------|--------------------|--|
| INLET | | | 38" | |
| OUTLET | | | 34" | |
| VENT (IF NEEDED) | | | 42" | |

| OPTIONS (CIRCLE) | |
|-------------------------|---|
| EXTENSION TO GRADE | _____ (FILL IN HEIGHT REQUIRED FROM BASE TO TOP OF COVER) |
| HD COVER | 1" THICK POLYPROPYLENE COVER FOR HEAVY PEDESTRIAN TRAFFIC |
| VEHICULAR TRAFFIC COVER | TC-H20 |

SECTION VIEW

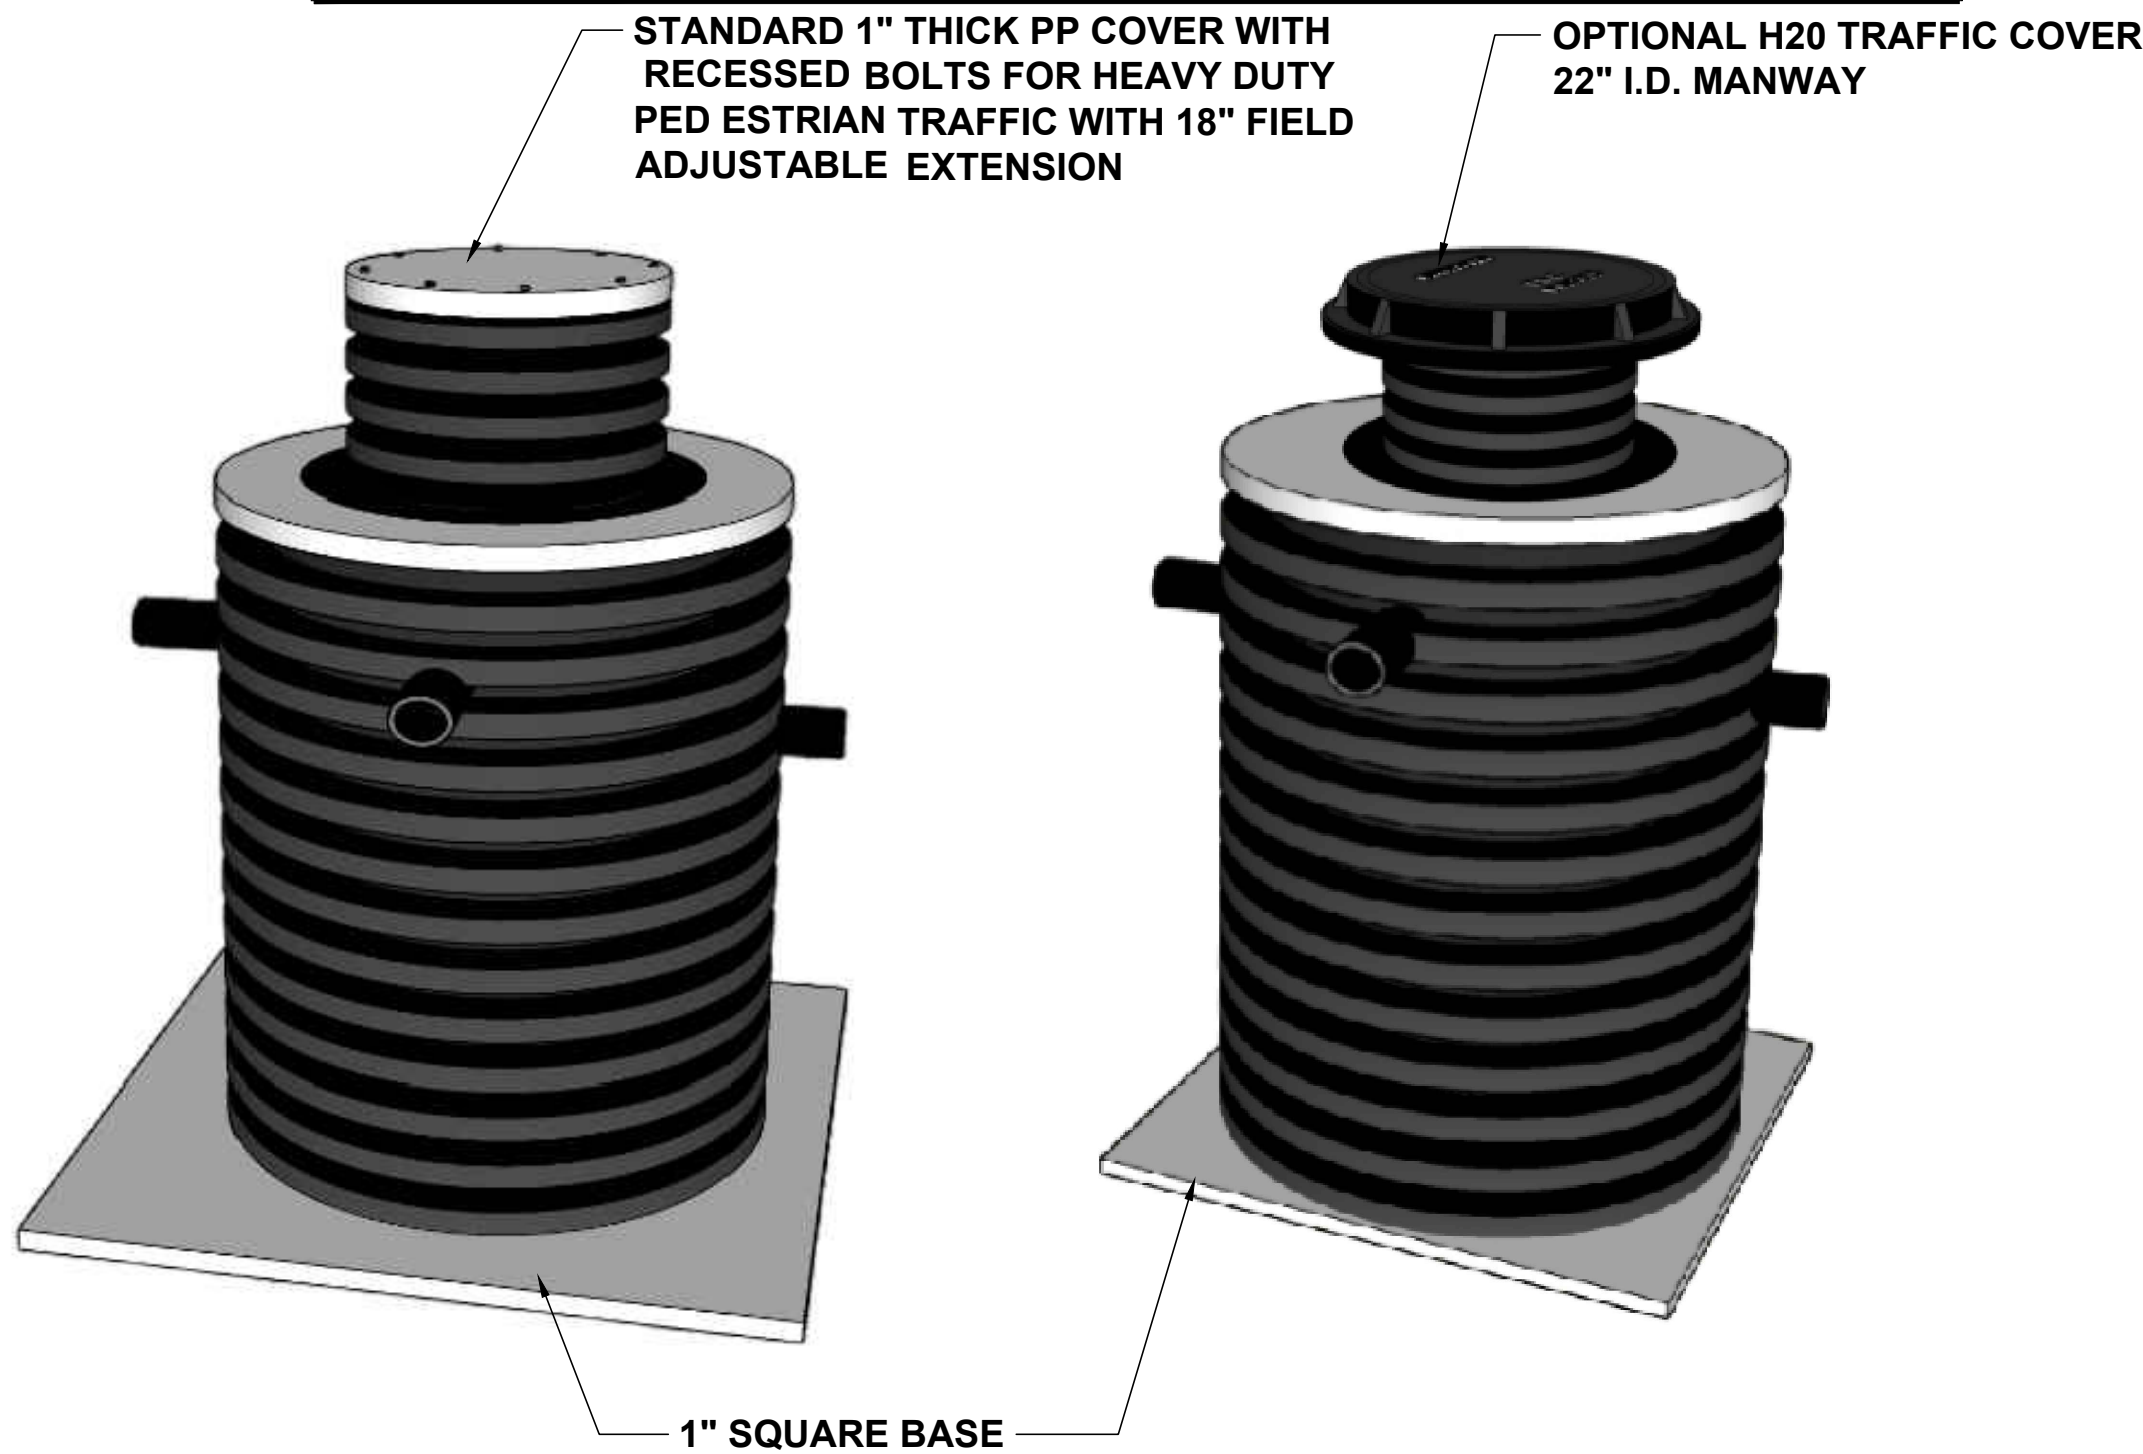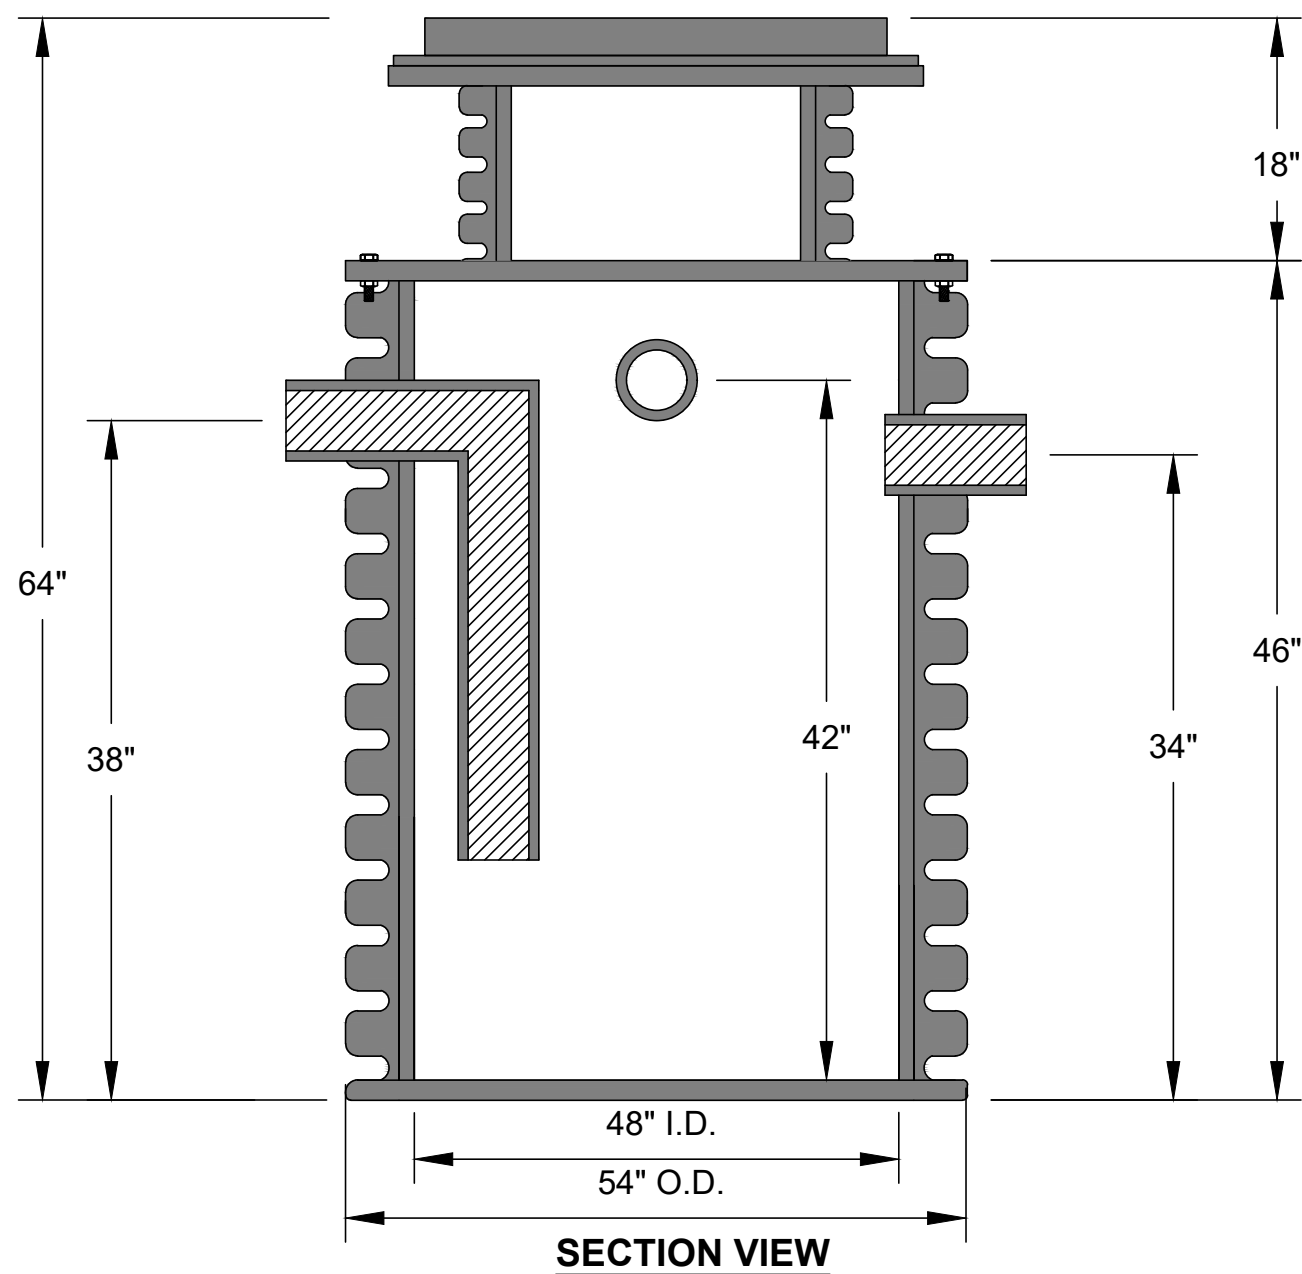

D

D

C

C

B

B

A

A

| | | | | | | | | | |
|--|---------------|--|---------------------------------|---------|------------|--|------------|------|--|
| TANK GALLON CAPACITY: 243 | WELDED BY: | UNLESS STATED OTHERWISE DIMENSIONS ARE IN INCHES | MATERIAL: HDPE | | | TITLE: NTB-350 / HDPE DIRECT BURIAL TANK | NTB SERIES | REV: | T&C PLASTICS WWW.TANDCPLASTICS.COM 732-780-5300 |
| TANK GALLON CAPACITY WITH LIMESTONE: 81 | COMPLETED BY: | | WEIGHT [lb]: 200 LBS. | NAME | DATE | SHEET 1 OF 1 | SIZE: | | |
| LIMESTONE REQUIRED: 4,000 LBS. | REVIEWED BY: | | DO NOT SCALE DRAWING | CHECKED | 09/10/2022 | SCALE: 1:2 | | | |
| THE INFORMATION CONTAINED IN THIS DRAWING IS THE SOLE PROPERTY OF TOWN & COUNTRY PLASTICS LLC. ANY REPRODUCTION IN PART OR AS A WHOLE WITHOUT THE WRITTEN PERMISSION OF TOWN & PLASTICS LLC IS PROHIBITED. | | | | | | | | | |

4

3

2

1