

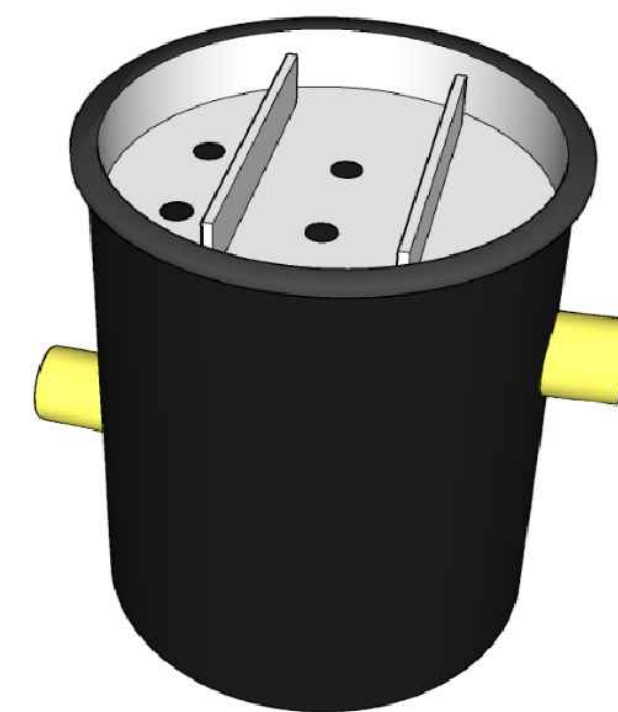
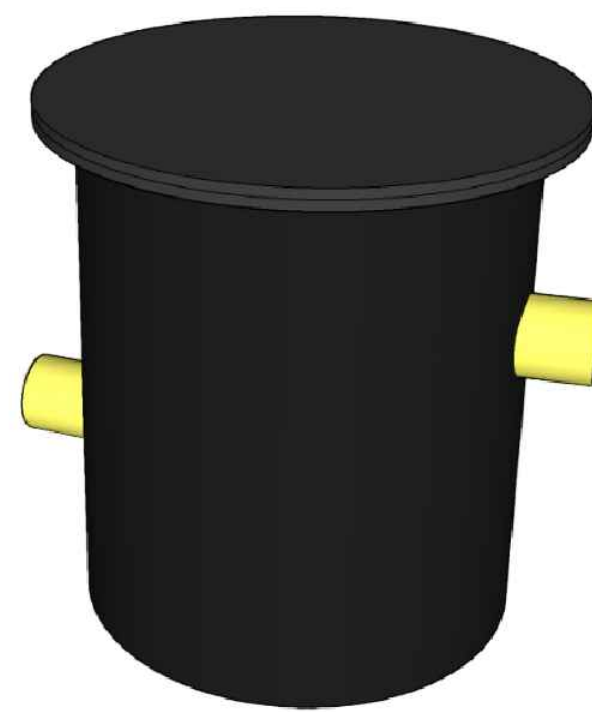


**SI-5 INTERCEPTOR**

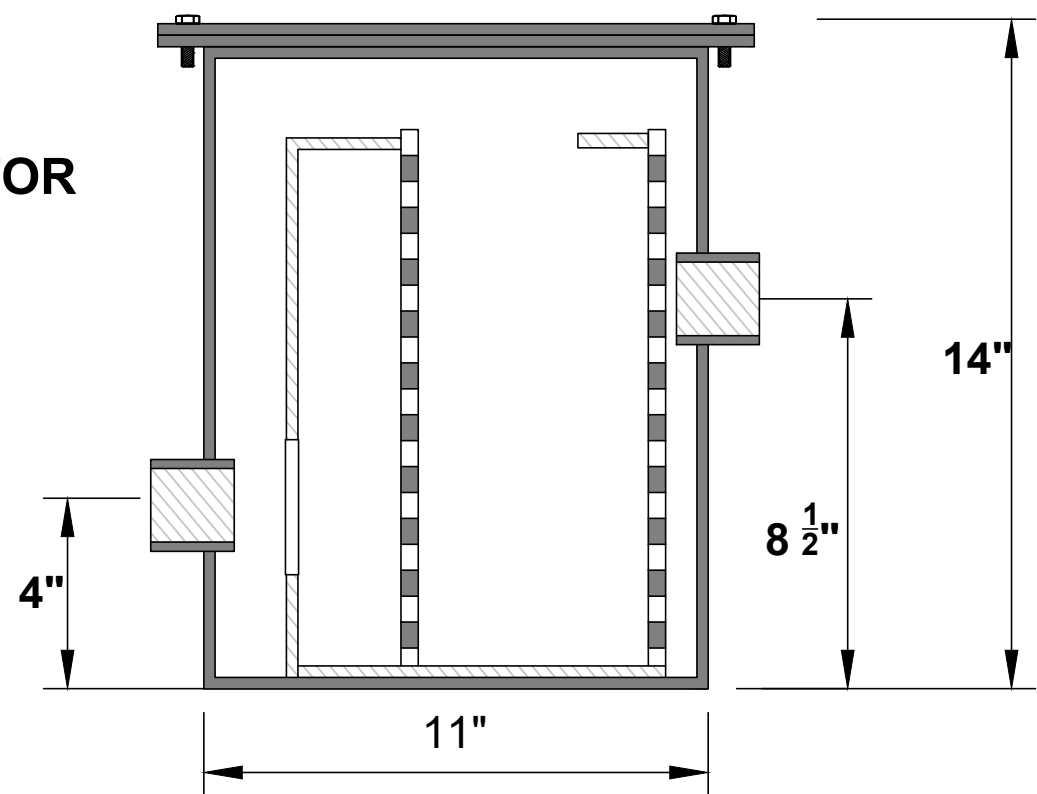


**SI SERIES SEDIMENT INTERCEPTOR PIPING RECOMMENDATIONS**

**VERTICAL PIPING INSTALLATION**

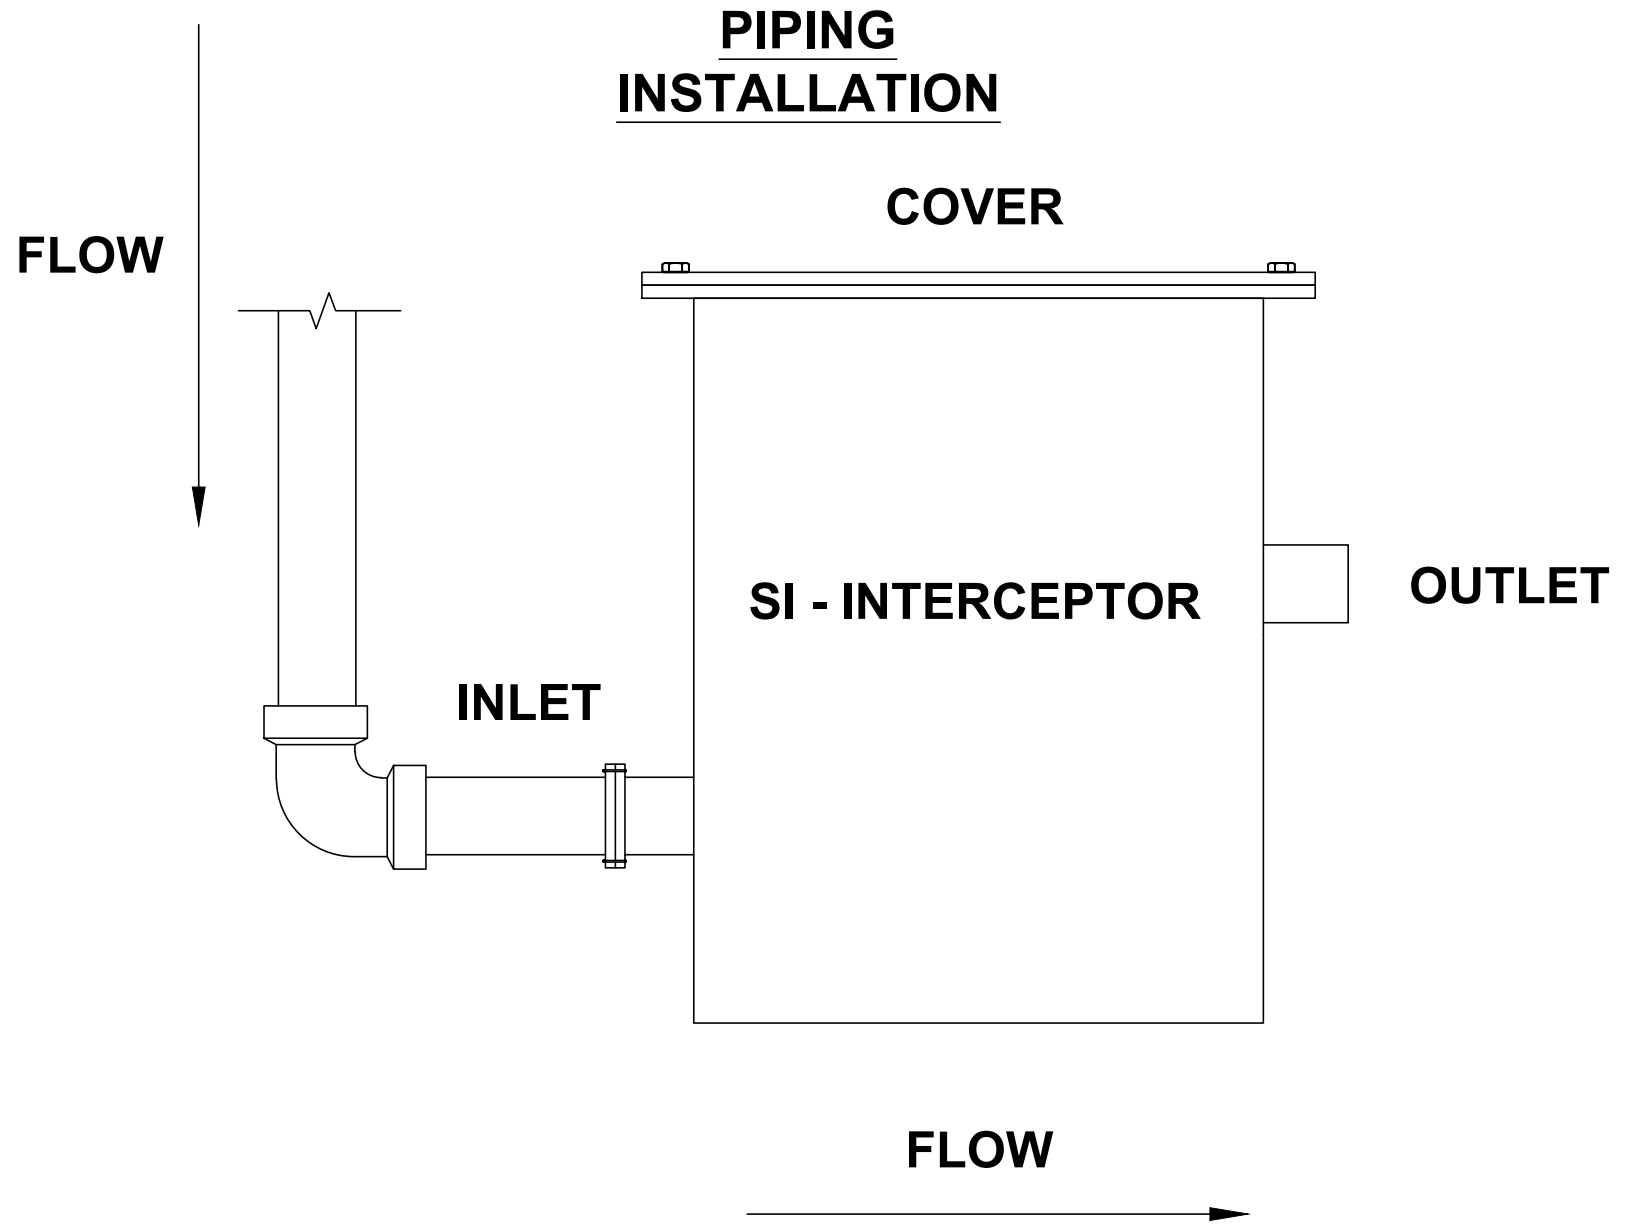

**HORIZONTAL PIPING INSTALLATION**

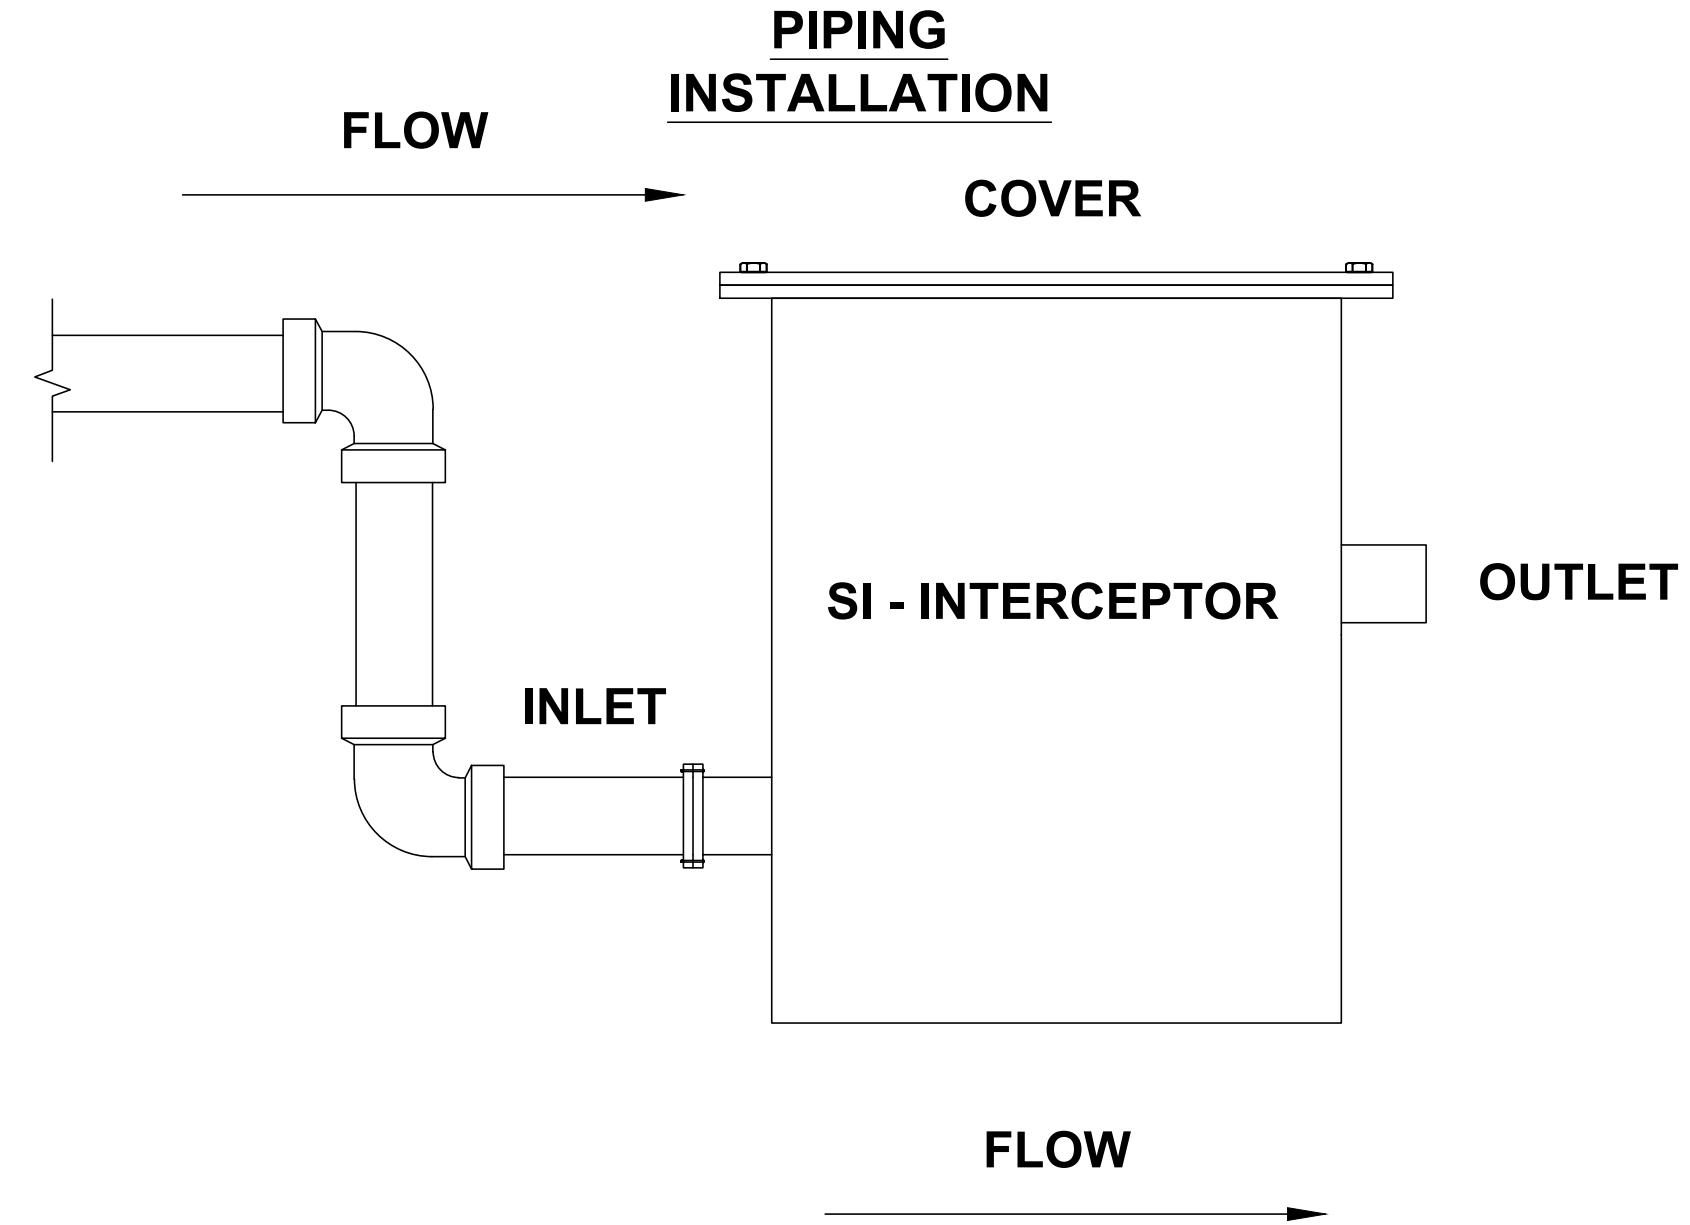

**NOTES:**

- HORIZONTAL PIPING DRAIN LINE MUST BE AT SAME ELEVATION (CENTERLINE) AS OUTLET CONNECTION OR HIGHER.

UNLESS STATED OTHERWISE DIMENSIONS ARE IN INCHES	MATERIAL: HDPE / POLYPROPYLENE			TITLE: <b>SEDIMENT (SOLIDS) INTERCEPTOR PIPING DIAGRAM</b>	SI SERIES	REV:	 WWW.TANDCPLASTICS.COM 732-780-5300		
	WEIGHT [lb]:		NAME			DATE		SHEET 1 OF 1	SIZE:
	DO NOT SCALE DRAWING		DRAWN			DR			
THE INFORMATION CONTAINED IN THIS DRAWING IS THE SOLE PROPERTY OF TOWN & COUNTRY PLASTICS LLC. ANY REPRODUCTION IN PART OR AS A WHOLE WITHOUT THE WRITTEN PERMISSION OF TOWN & PLASTICS LLC IS PROHIBITED.									